

SUGI

BASEMENT 1 FLOOR PLAN

JANUARY 2022
PER MEMO REF. DE-22-01-021

PARKING SLOTS			
TYPE	DIMENSION	AREA	QTY
TYPE A	2600 X 5000	13.00	133
TYPE B	2500 X 5000	12.50	11
TOTAL NO. OF CAR SLOT/S			144



- LIST OF TANDEM PARKING SLOTS:**
- 1031 & 1032
 - 1069 & 1070
 - 1071 & 1072
 - 1073 & 1074
 - 1075 & 1076
 - 1077 & 1078
 - 1079 & 1080
 - 1091 & 1092
 - 1105 & 1106
 - 1107 & 1108
 - 1109 & 1110
 - 1126 & 1127
 - 1128 & 1129

	NOTED BY:	Fati		01/24/22
		FeM		1/31/22
		ANA		1/31



Disclaimer: Floor plans depicted in this material are for demonstration purposes only and should not be relied upon as final project plans. For announcement purposes only.

AVAILABILITY PLAN

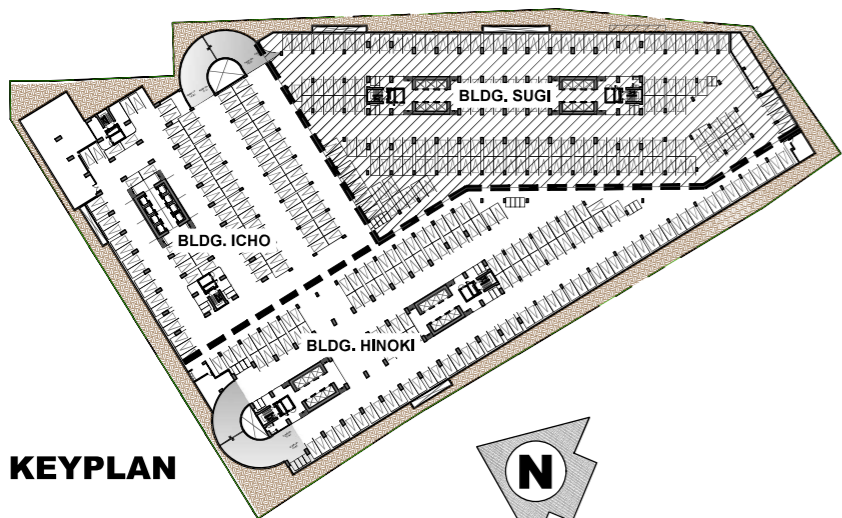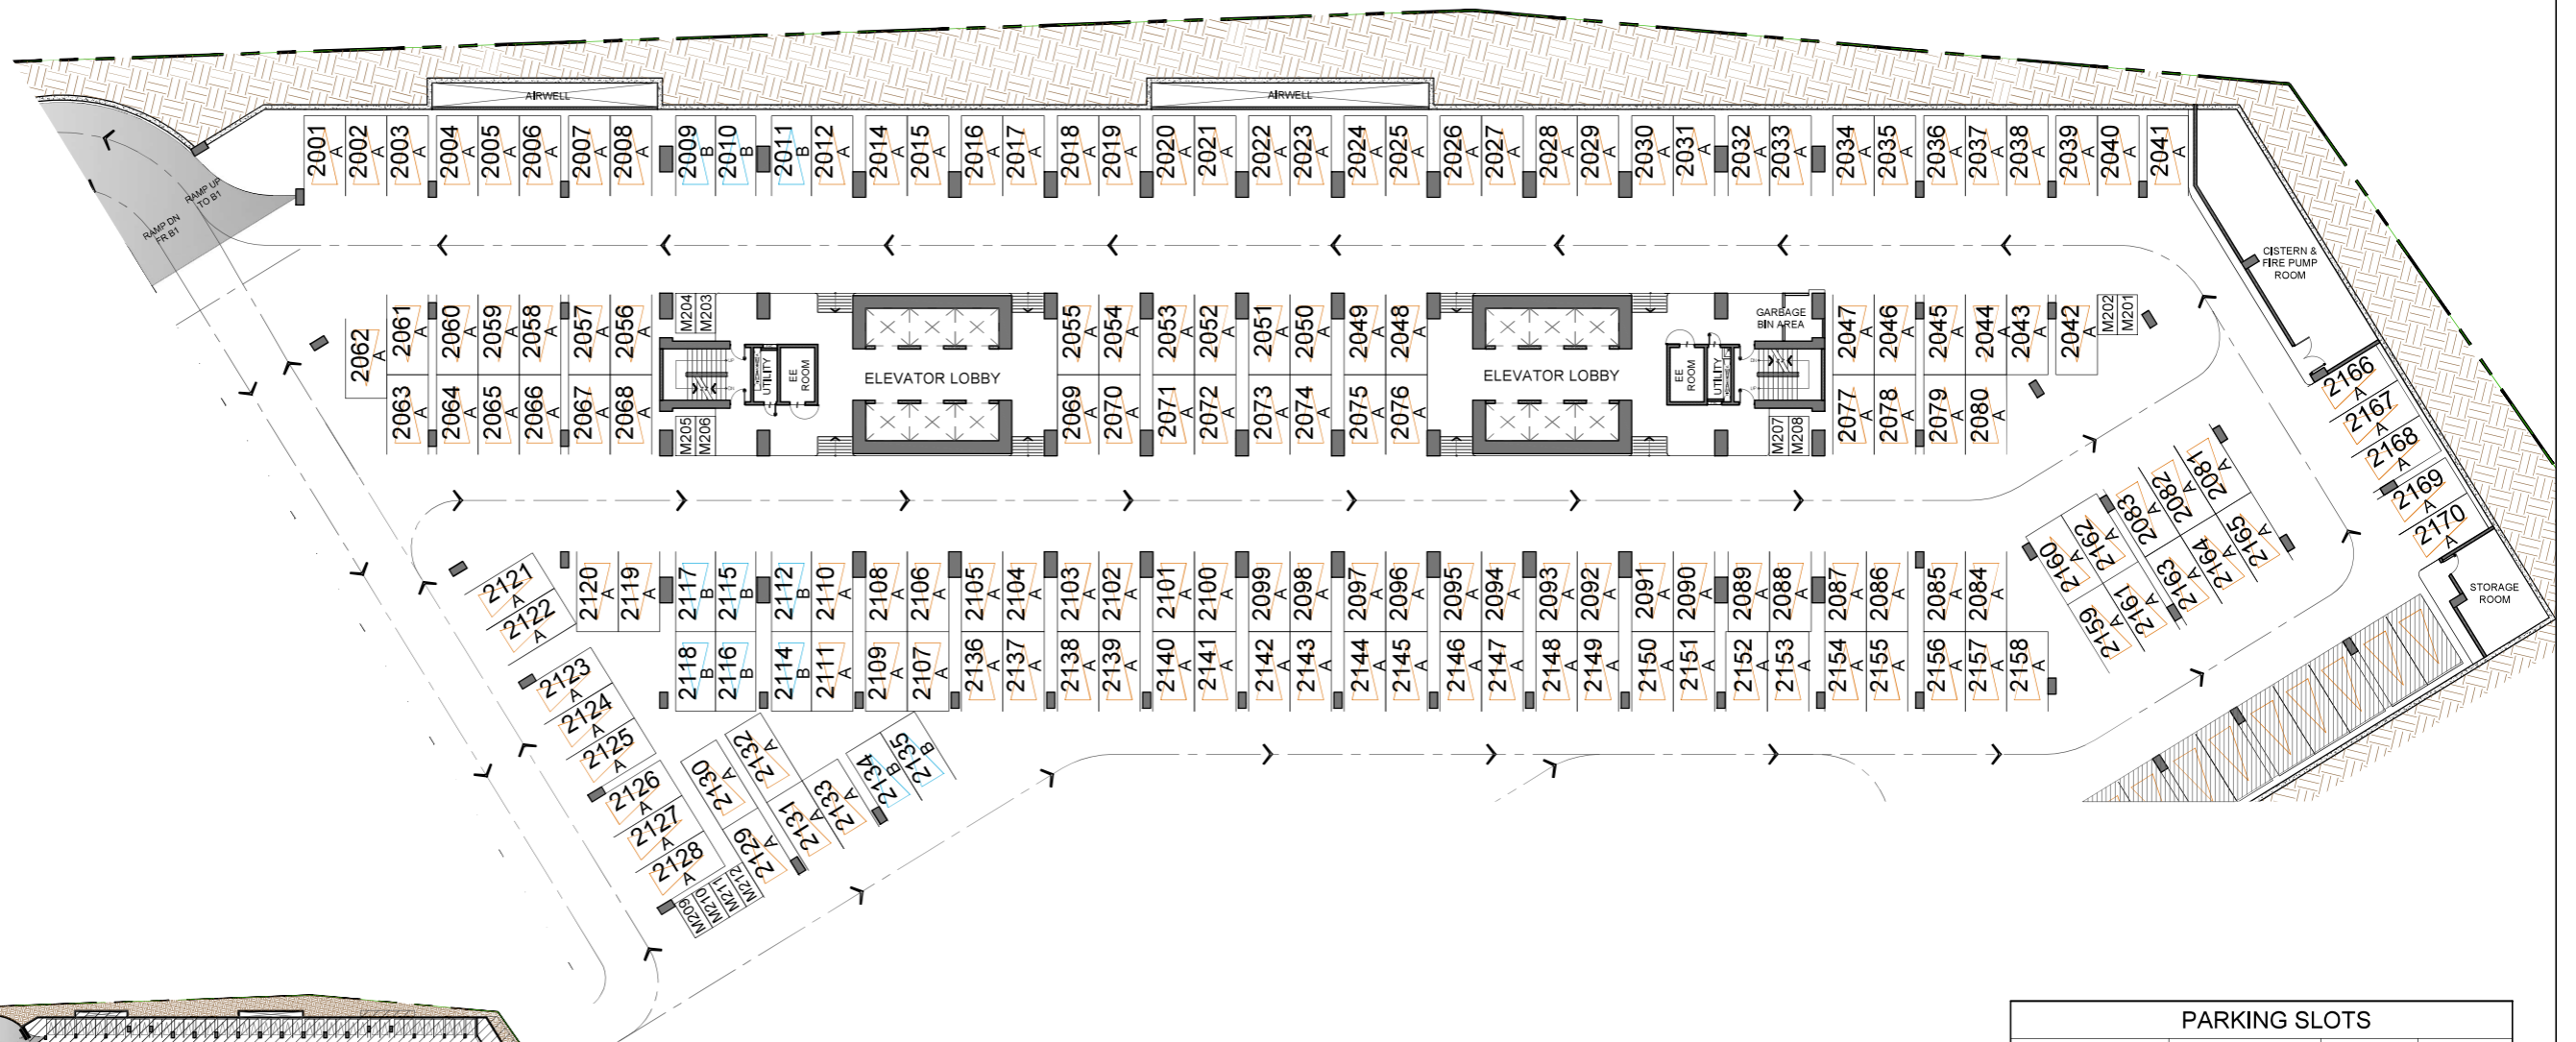

SUGI

BASEMENT 2 FLOOR PLAN

JANUARY 2022
PER MEMO REF. DE-22-01-021

PARKING SLOTS			
TYPE	DIMENSION	AREA	QTY
TYPE A	2600 X 5000	13.00	157
TYPE B	2500 X 5000	12.50	11
TOTAL NO. OF CAR SLOT/S			168
MOTORCYCLE	1200 X 2500	3.00	12

LIST OF TANDEM PARKING SLOTS:



- | | |
|-------------|-------------|
| 2106 & 2107 | 2117 & 2118 |
| 2108 & 2109 | 2129 & 2130 |
| 2110 & 2111 | 2131 & 2132 |
| 2112 & 2114 | 2159 & 2160 |
| 2115 & 2116 | 2161 & 2162 |

NOTED BY:	Signature	Date
Fati		01/24/22
FeM		1/31/22
ANA		1/31



Disclaimer: Floor plans depicted in this material are for demonstration purposes only and should not be relied upon as final project plans. For announcement purposes only.

AVAILABILITY PLAN

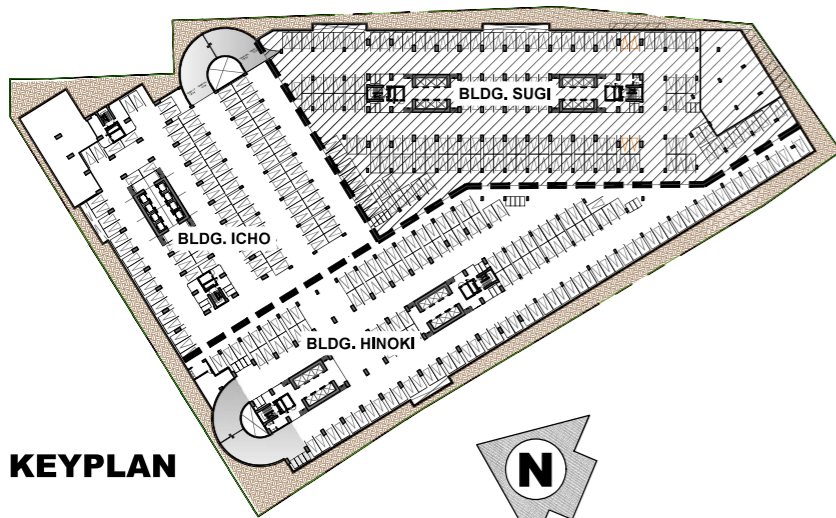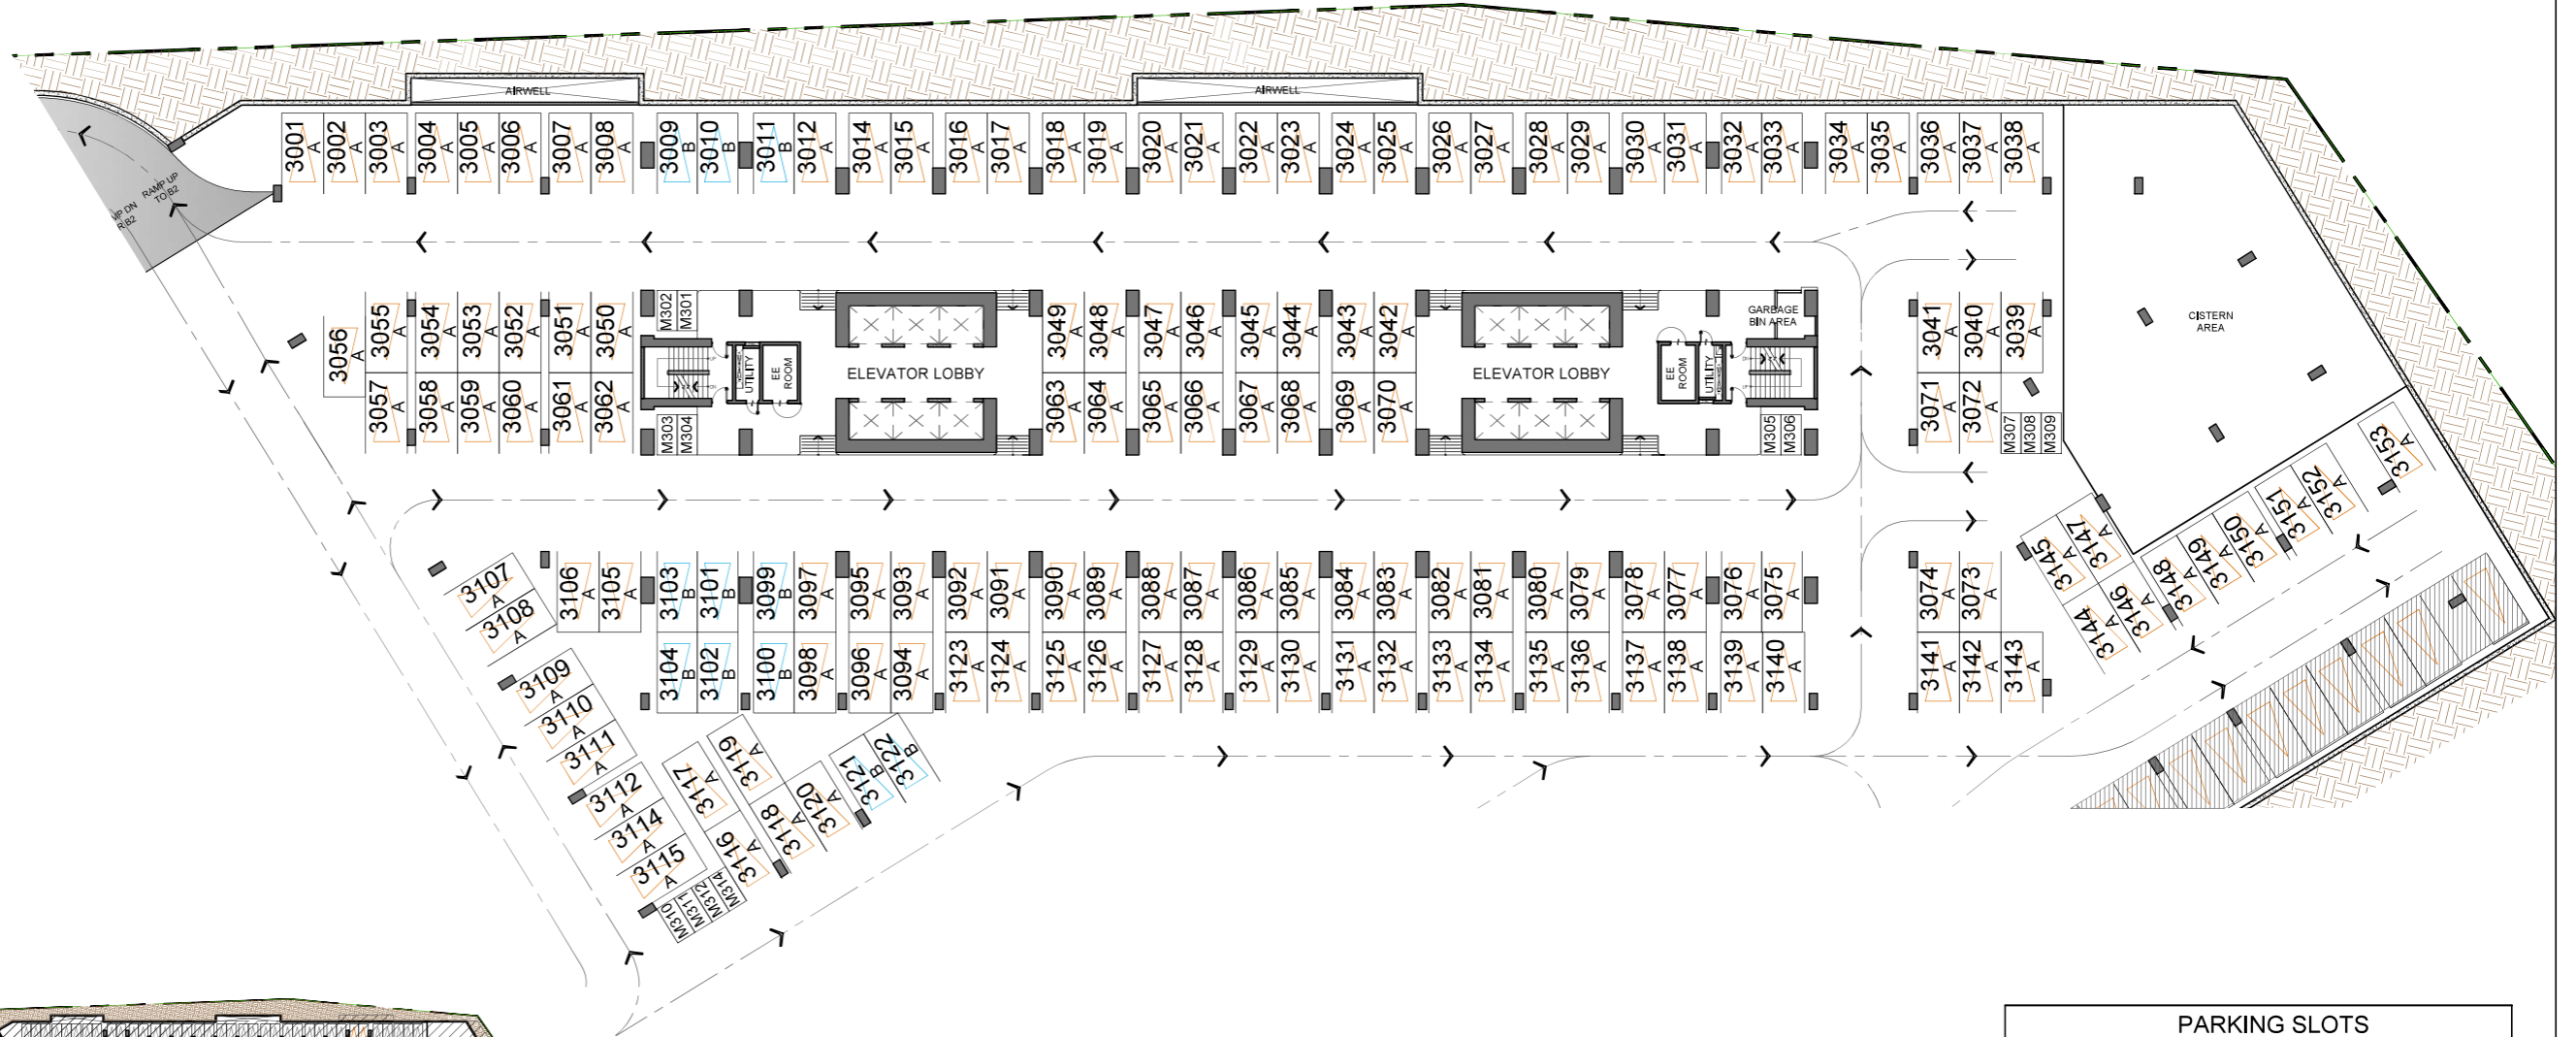

PARKING SLOTS			
TYPE	DIMENSION	AREA	QTY
TYPE A	2600 X 5000	13.00	140
TYPE B	2500 X 5000	12.50	11
TOTAL NO. OF CAR SLOT/S			151
MOTORCYCLE	1200 X 2500	3.00	13

LIST OF TANDEM PARKING SLOTS:

3093 & 3094	3103 & 3104
3095 & 3096	3116 & 3117
3097 & 3098	3118 & 3119
3099 & 3100	3144 & 3145
3101 & 3102	3146 & 3147

SUGI

BASEMENT 3 FLOOR PLAN



JANUARY 2022
PER MEMO REF. DE-22-01-021

NOTED BY:	Signature	Date
Fati		01/24/22
FeM		1/31/22
ANA		1/31



Disclaimer: Floor plans depicted in this material are for demonstration purposes only and should not be relied upon as final project plans. For announcement purposes only.

AVAILABILITY PLAN

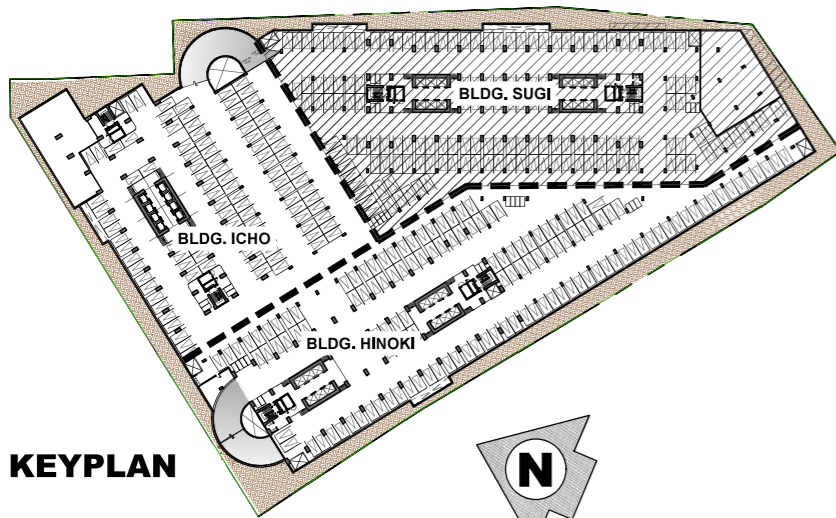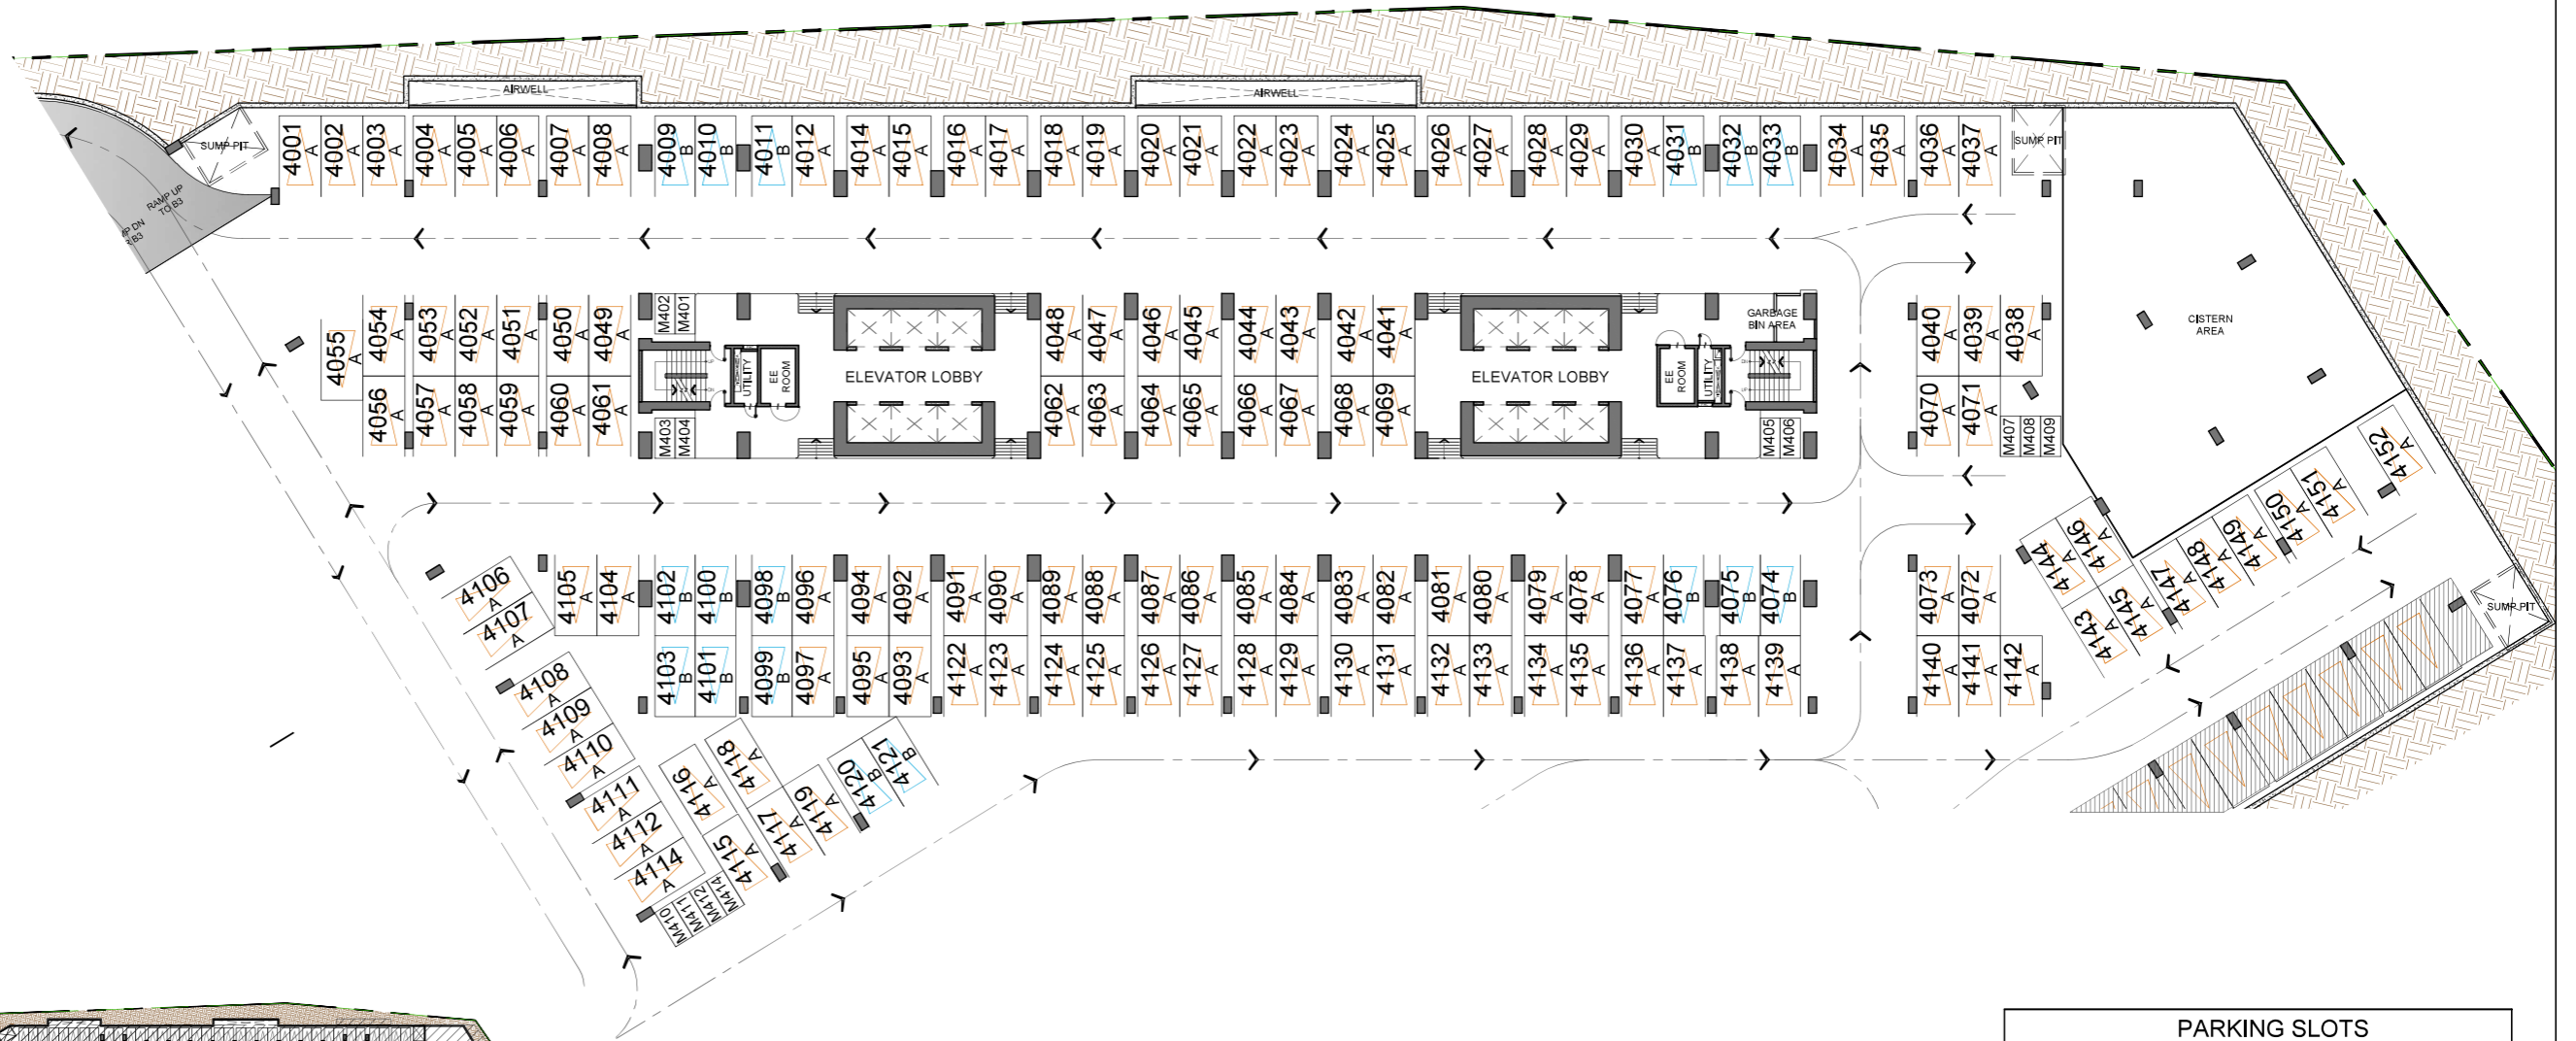

SUGI

BASEMENT 4 FLOOR PLAN

JANUARY 2022
PER MEMO REF. DE-22-01-021

PARKING SLOTS			
TYPE	DIMENSION	AREA	QTY
TYPE A	2600 X 5000	13.00	133
TYPE B	2500 X 5000	12.50	17
TOTAL NO. OF CAR SLOT/S			150
MOTORCYCLE	1200 X 2500	3.00	13

LIST OF TANDEM PARKING SLOTS:


4092 & 4093	4102 & 4103
4094 & 4095	4115 & 4116
4096 & 4097	4117 & 4118
4098 & 4099	4143 & 4144
4100 & 4101	4145 & 4146

NOTED BY:	Fati		01/24/22
	FeM		1/31/22
	ANA		1/31




Disclaimer: Floor plans depicted in this material are for demonstration purposes only and should not be relied upon as final project plans. For announcement purposes only.

AVAILABILITY PLAN

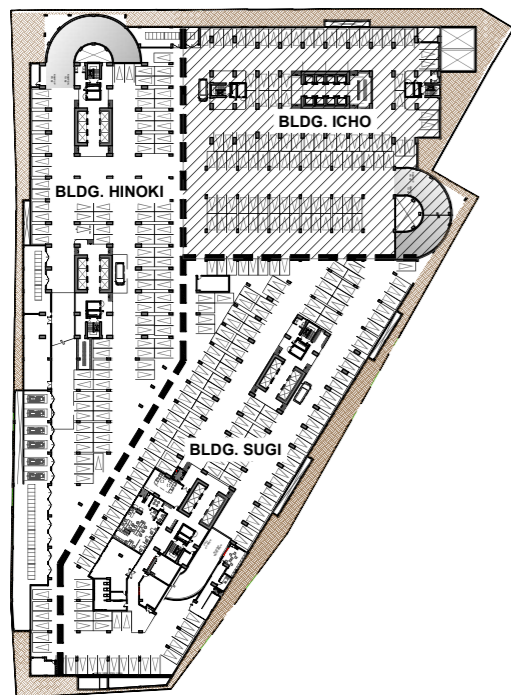

KEYPLAN

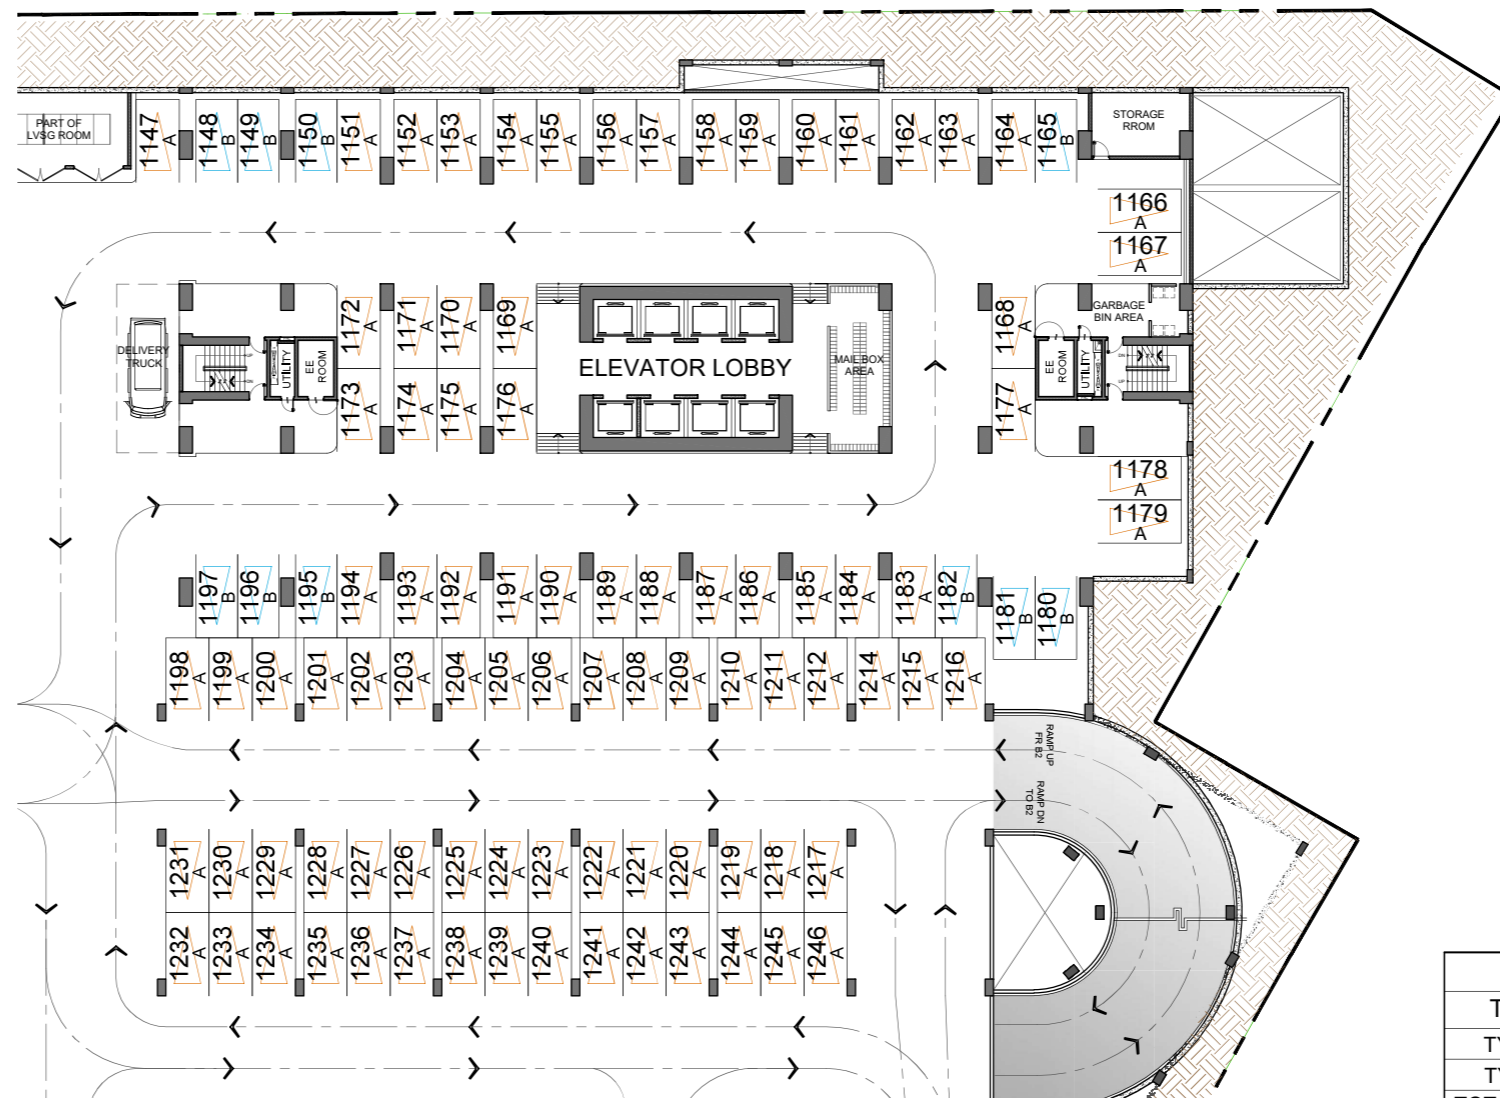

PARKING SLOTS			
TYPE	DIMENSION	AREA	QTY
TYPE A	2600 X 5000	13.00	89
TYPE B	2500 X 5000	12.50	10
TOTAL NO. OF CAR SLOT/S			99

ICHO

BASEMENT 1 FLOOR PLAN


JANUARY 2022
PER MEMO REF. DE-22-01-021

	NOTED BY:	Fati		01/24/22
		FeM		1/31/22
		ANA		1/31




Disclaimer: Floor plans depicted in this material are for demonstration purposes only and should not be relied upon as final project plans. For announcement purposes only.

AVAILABILITY PLAN

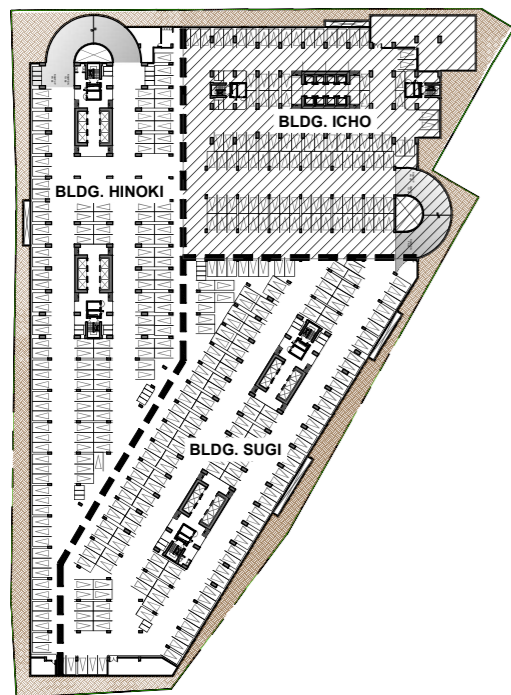

KEYPLAN

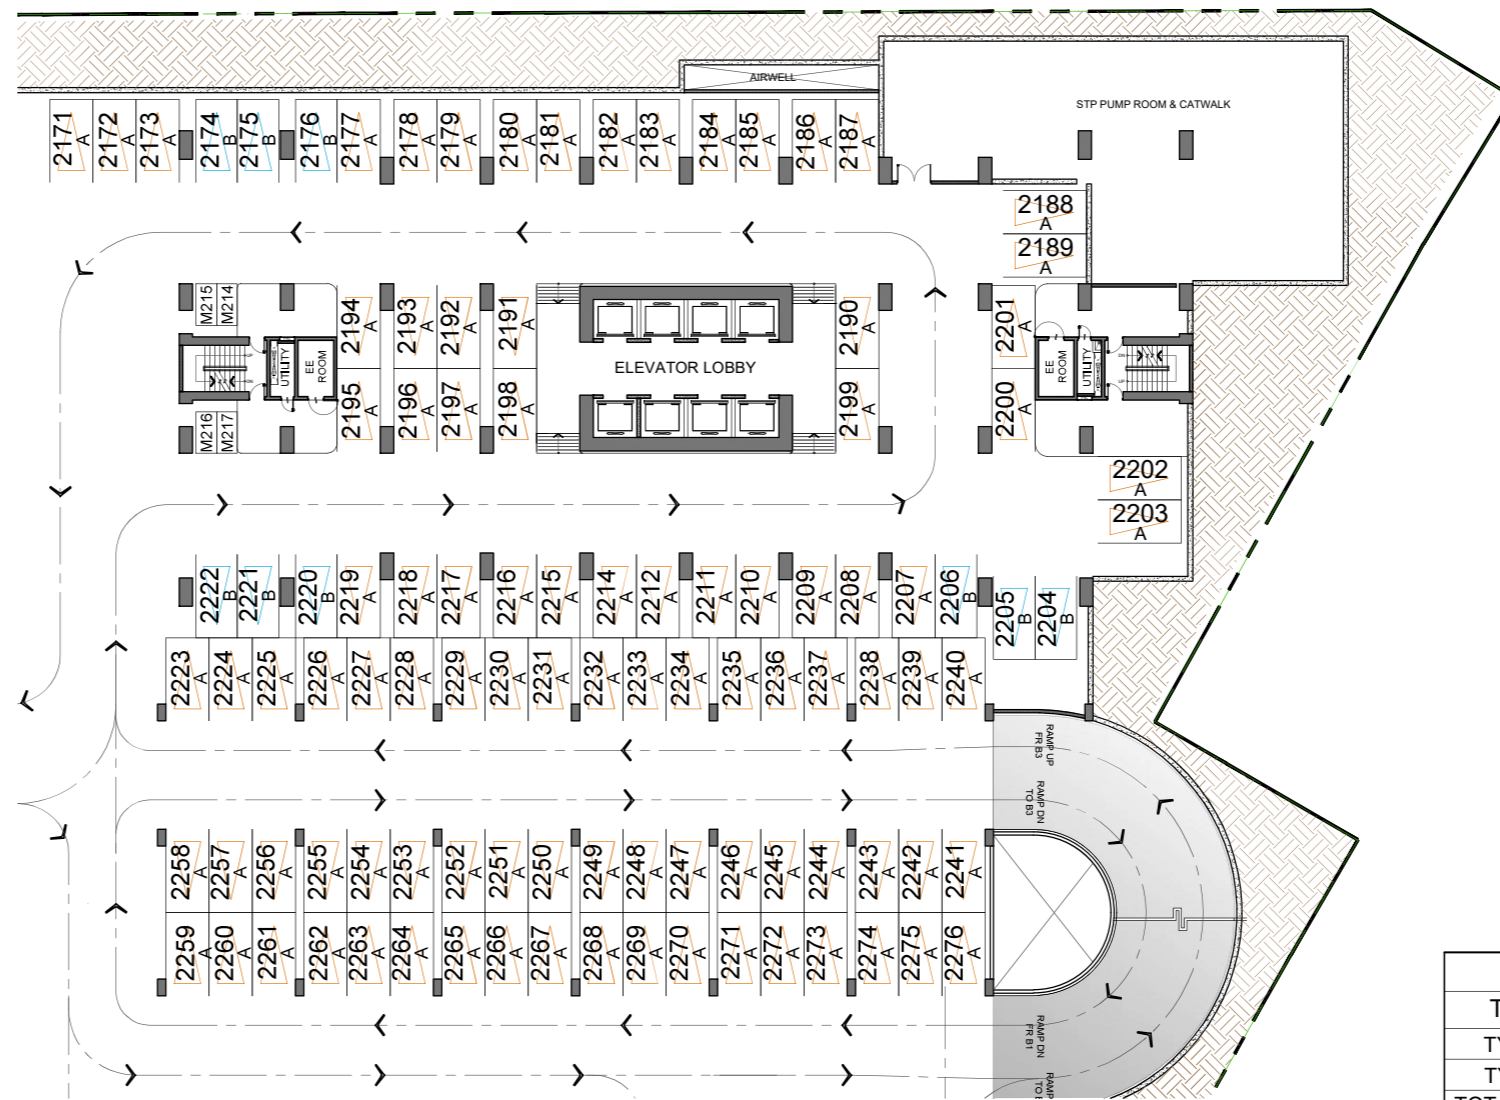

PARKING SLOTS			
TYPE	DIMENSION	AREA	QTY
TYPE A	2600 X 5000	13.00	96
TYPE B	2500 X 5000	12.50	9
TOTAL NO. OF CAR SLOT/S			105
MOTORCYCLE	1200 X 2500	3.00	4

LIST OF TANDEM PARKING SLOTS:
2200 & 2201

ICHO


BASEMENT 2 FLOOR PLAN

JANUARY 2022
PER MEMO REF. DE-22-01-021


	NOTED BY:	Fati		01/24/22
		FeM		1/31/22
		ANA		1/31



AVAILABILITY PLAN

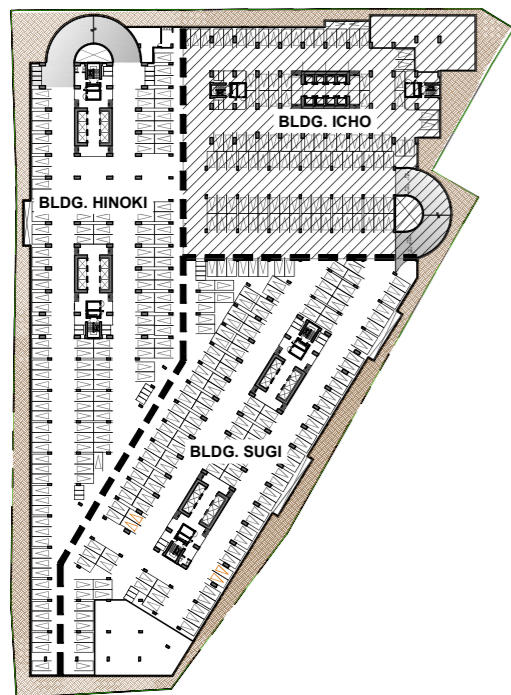

KEYPLAN

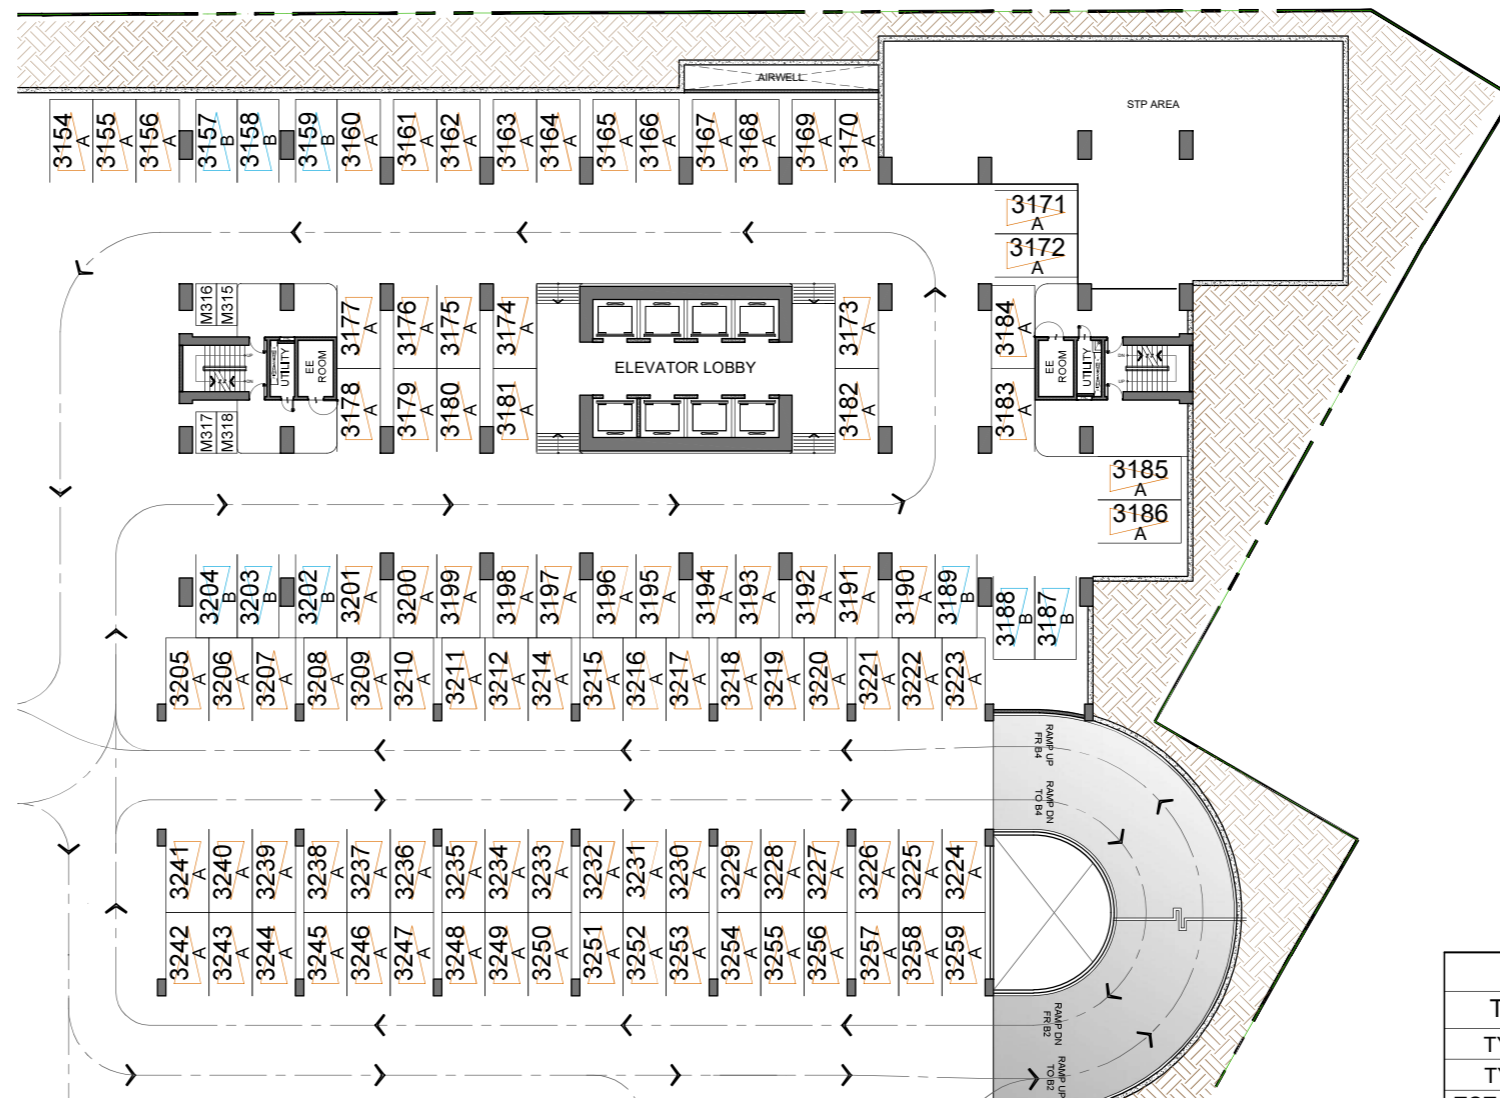

PARKING SLOTS			
TYPE	DIMENSION	AREA	QTY
TYPE A	2600 X 5000	13.00	96
TYPE B	2500 X 5000	12.50	9
TOTAL NO. OF CAR SLOT/S			105
MOTORCYCLE	1200 X 2500	3.00	4

**LIST OF TANDEM
PARKING SLOTS:**
3183 & 3184

ICHO


BASEMENT 3 FLOOR PLAN

JANUARY 2022
PER MEMO REF. DE-22-01-021


	NOTED BY:	Fati		01/24/22
		FeM		1/31/22
		ANA		1/31



AVAILABILITY PLAN

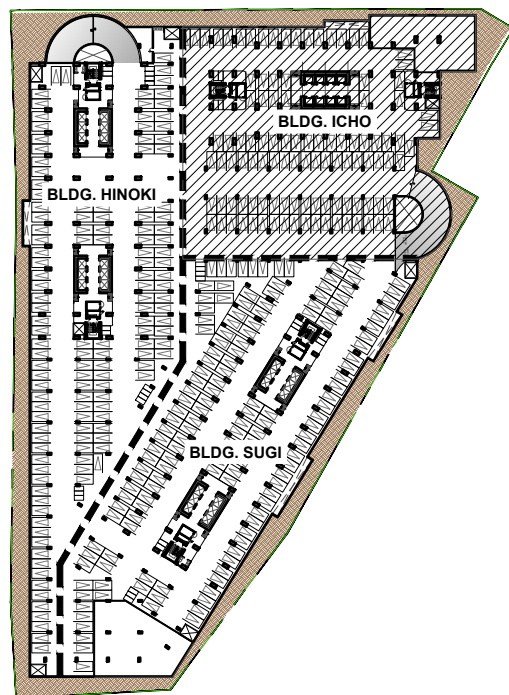

KEYPLAN

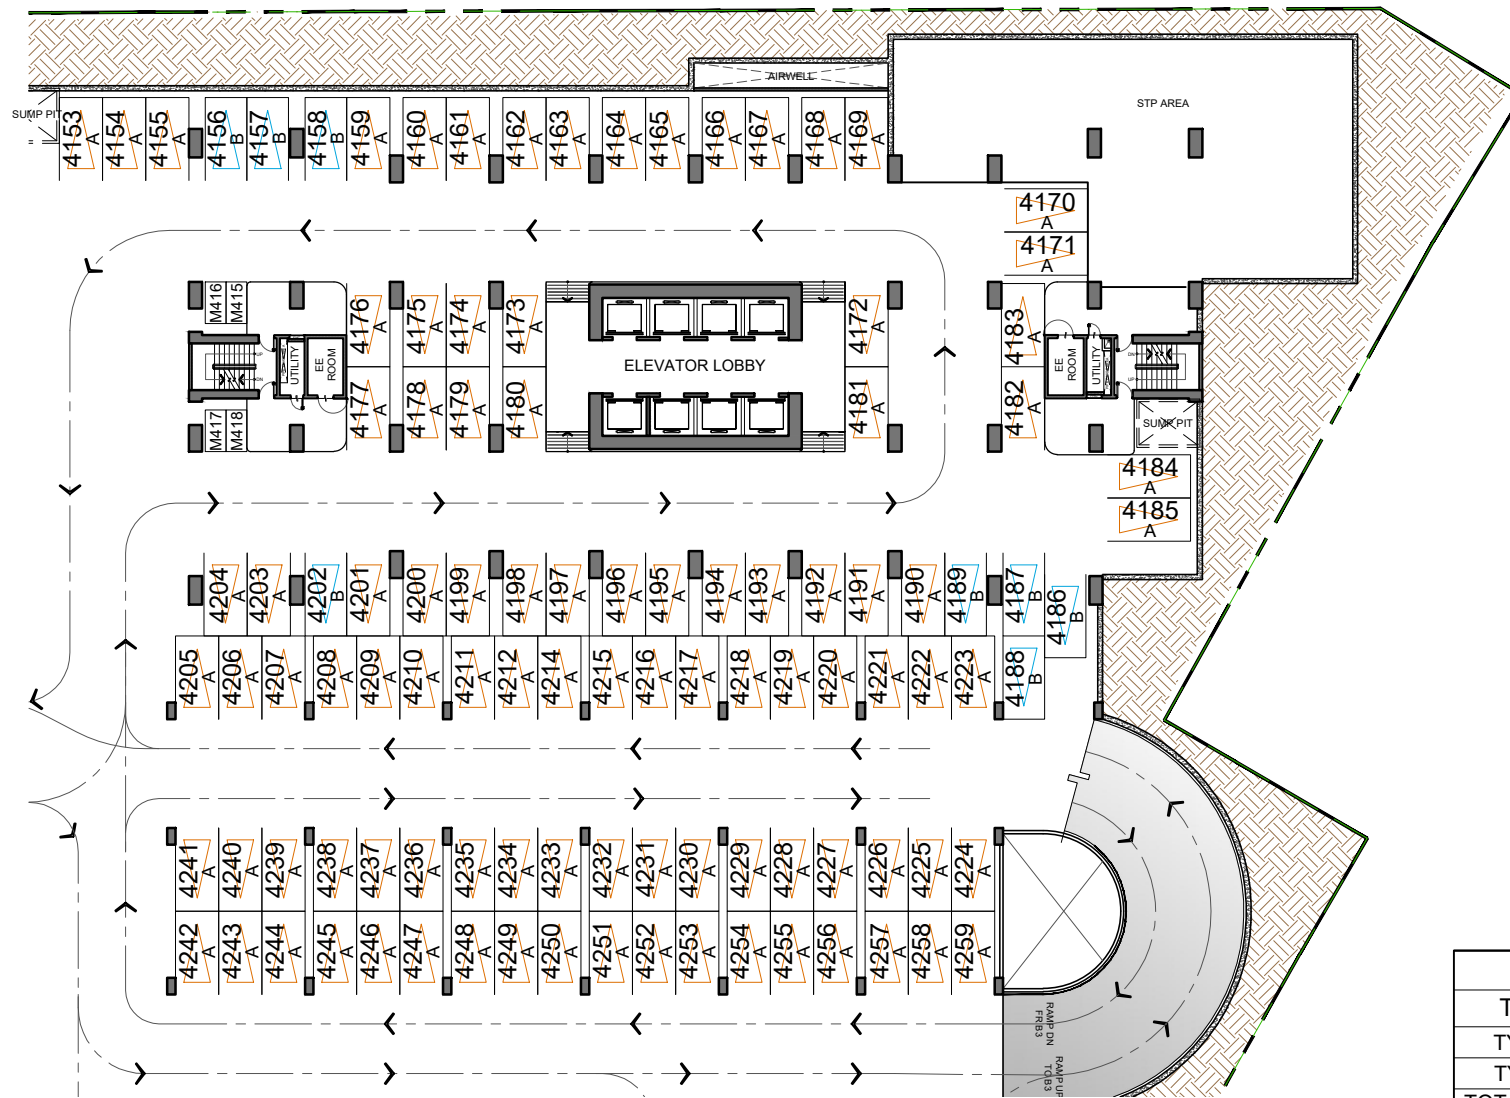

PARKING SLOTS			
TYPE	DIMENSION	AREA	QTY
TYPE A	2600 X 5000	13.00	98
TYPE B	2500 X 5000	12.50	8
TOTAL NO. OF CAR SLOT/S			106
MOTORCYCLE	1200 X 2500	3.00	4

LIST OF TANDEM
PARKING SLOTS:
4182 & 4183
4187 & 4188



ICHO

BASEMENT 4 FLOOR PLAN


JANUARY 2022
PER MEMO REF. DE-22-01-021

	NOTED BY:	Fati		01/24/22
		FeM		1/31/22
		ANA		1/31



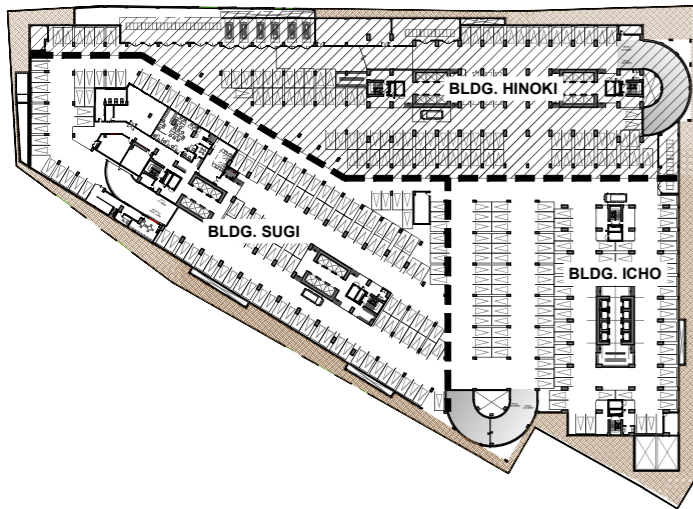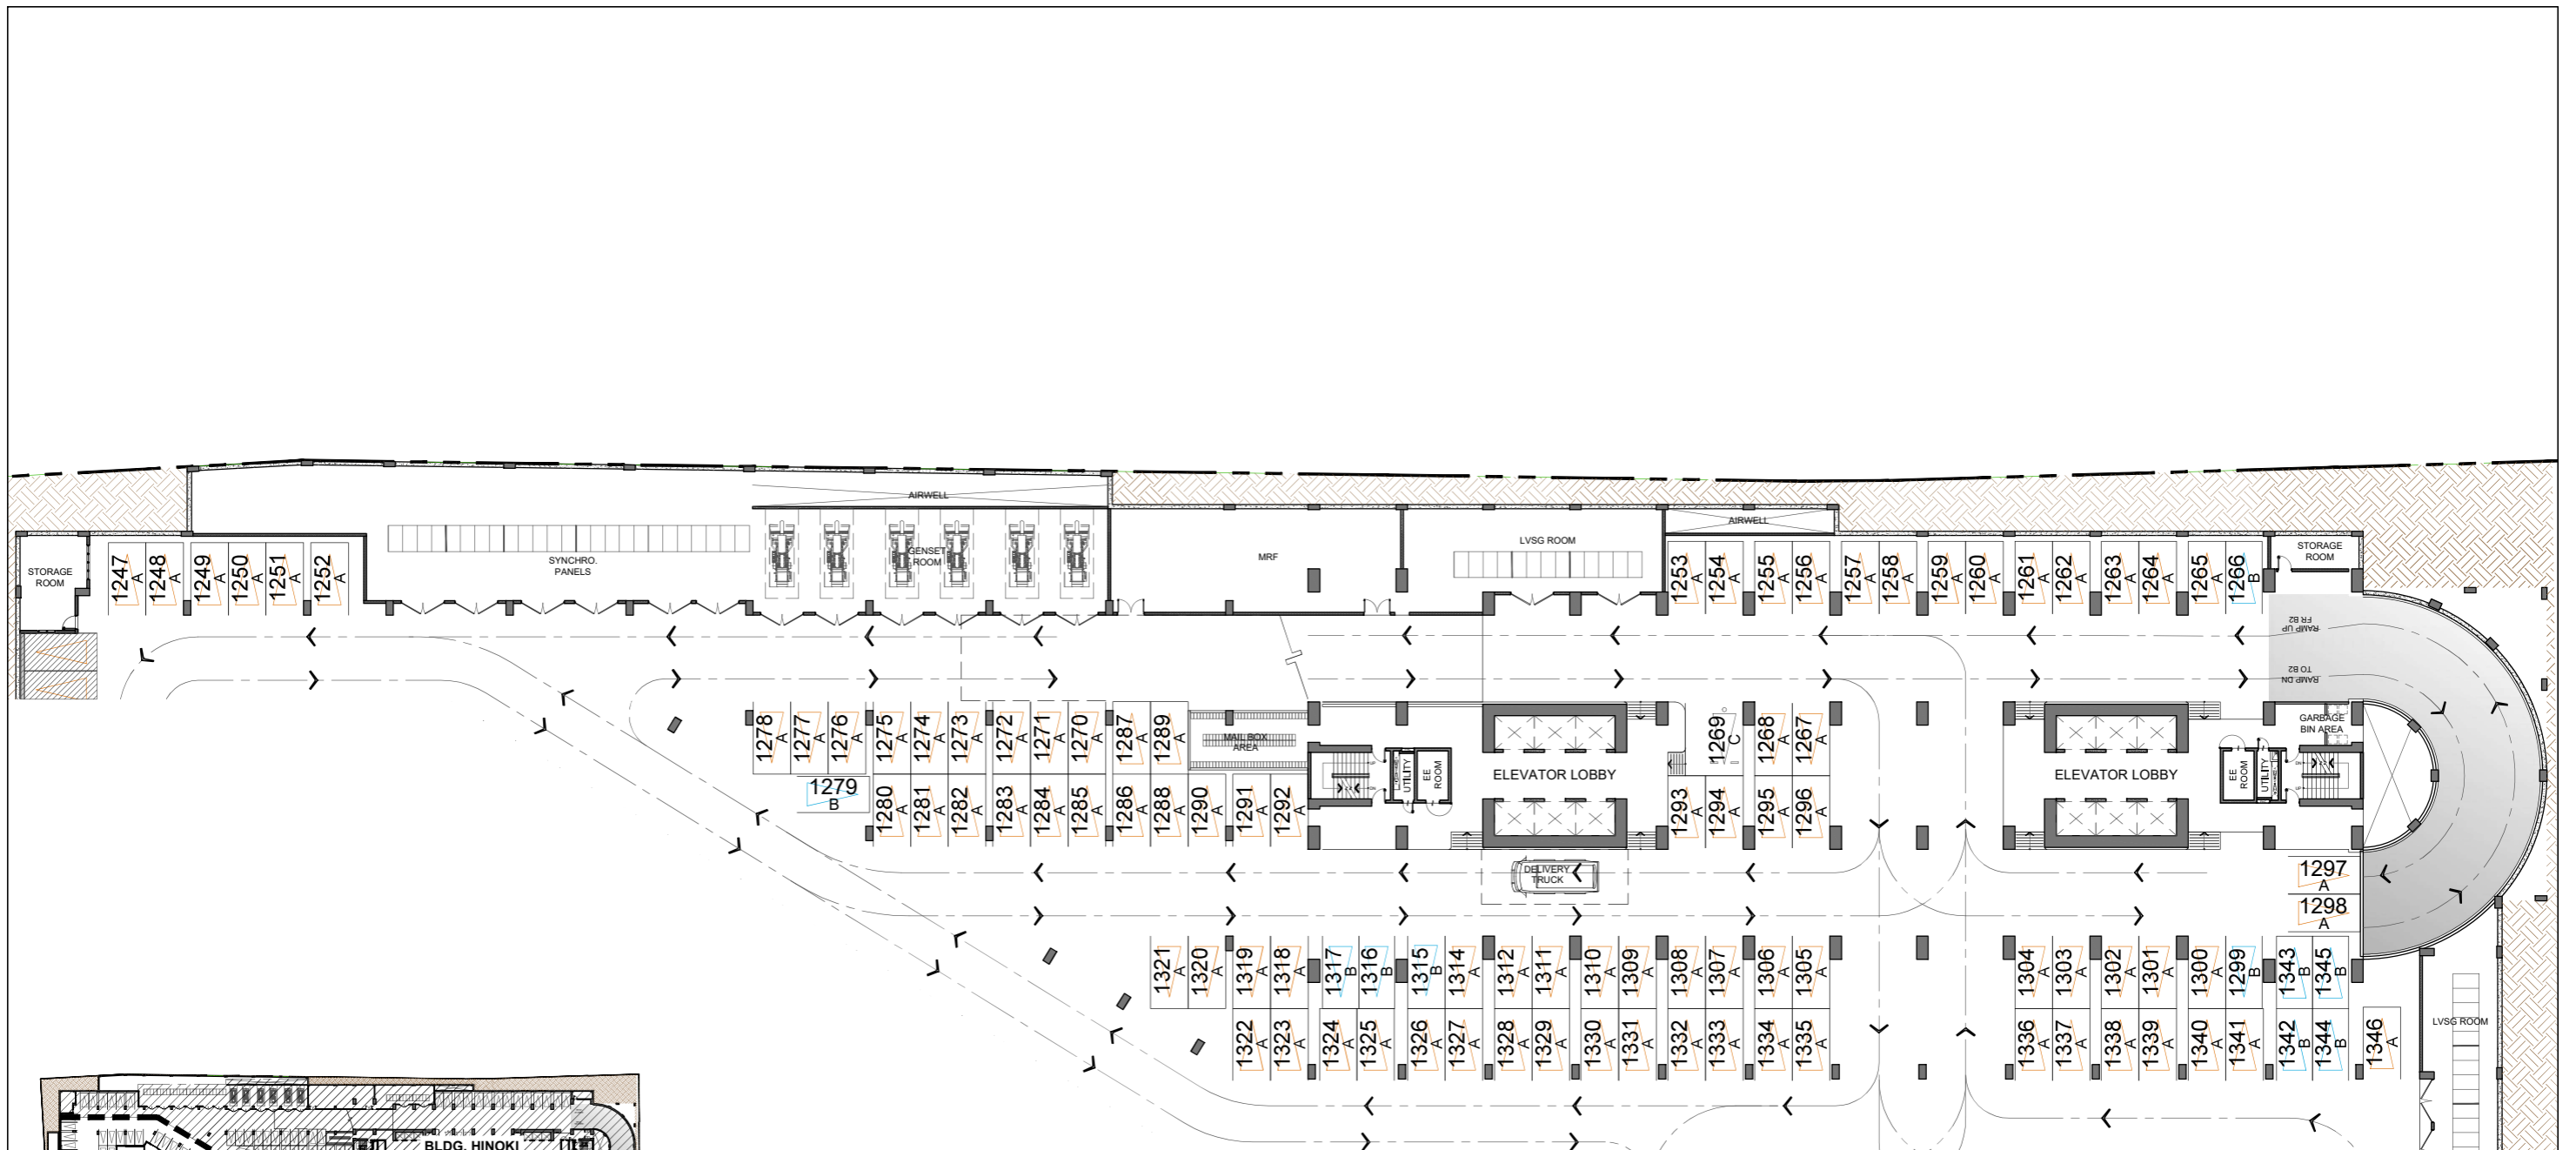

KEYPLAN

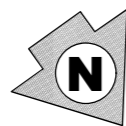

HINOKI

BASEMENT 1 FLOOR PLAN

JANUARY 2022
 PER MEMO REF. DE-22-01-021

PARKING SLOTS			
TYPE	DIMENSION	AREA	QTY
TYPE A	2600 X 5000	13.00	89
TYPE B	2500 X 5000	12.50	9
TYPE C (PWD)	3700 X 5000	18.50	1
TOTAL NO. OF CAR SLOT/S			99

LIST OF TANDEM PARKING SLOTS:

- 1286 & 1287
- 1288 & 1289
- 1342 & 1343
- 1344 & 1345


	NOTED BY:	Fati		01/24/22
		FeM		1/31/22
		ANA		2/2



Disclaimer: Floor plans depicted in this material are for demonstration purposes only and should not be relied upon as final project plans. For announcement purposes only.



KEYPLAN

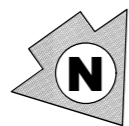

HINOKI

BASEMENT 2 FLOOR PLAN

JANUARY 2022
 PER MEMO REF. DE-22-01-021


PARKING SLOTS			
TYPE	DIMENSION	AREA	QTY
TYPE A	2600 X 5000	13.00	122
TYPE B	2500 X 5000	12.50	9
TOTAL NO. OF CAR SLOT/S			131
MOTORCYCLE	1200 X 2500	3.00	21

	NOTED BY:	Fati		01/24/22
		FeM		1/31/22
		ANA		1/31



Disclaimer: Floor plans depicted in this material are for demonstration purposes only and should not be relied upon as final project plans. For announcement purposes only.

AVAILABILITY PLAN

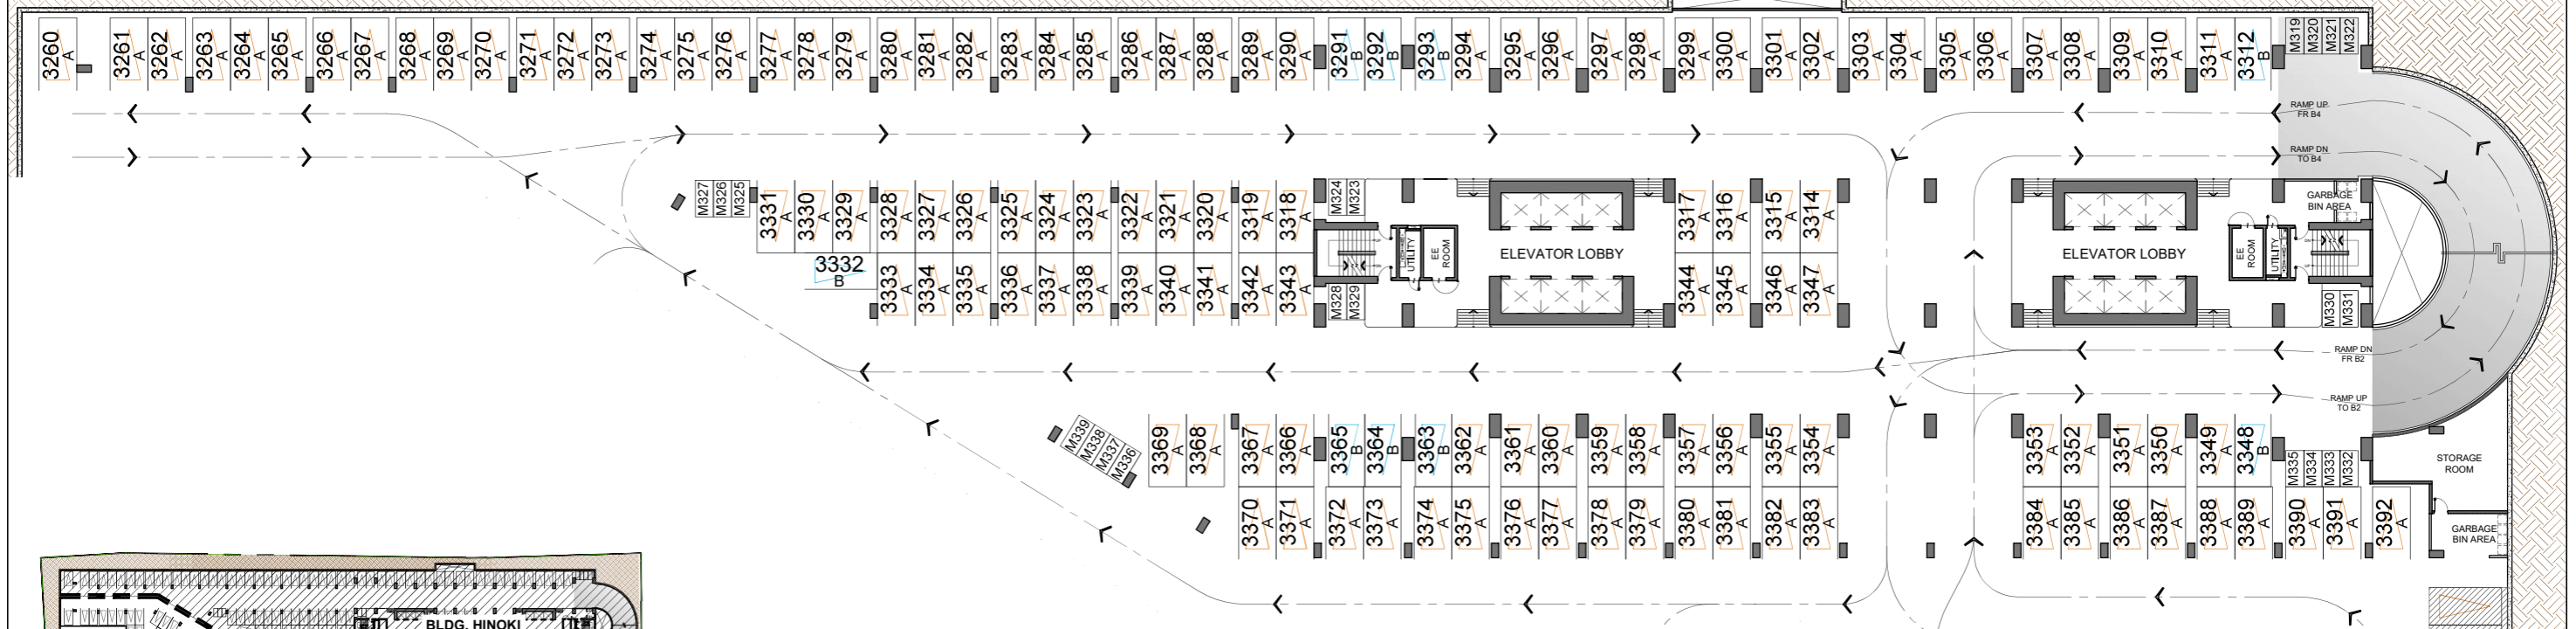

KEYPLAN

HINOKI

BASEMENT 3 FLOOR PLAN



JANUARY 2022
 PER MEMO REF. DE-22-01-021

PARKING SLOTS			
TYPE	DIMENSION	AREA	QTY
TYPE A	2600 X 5000	13.00	123
TYPE B	2500 X 5000	12.50	9
TOTAL NO. OF CAR SLOT/S			132
MOTORCYCLE	1200 X 2500	3.00	21

	NOTED BY:	Fati		01/24/22
		FeM		1/31/22
		ANA		1/31



Disclaimer: Floor plans depicted in this material are for demonstration purposes only and should not be relied upon as final project plans. For announcement purposes only.

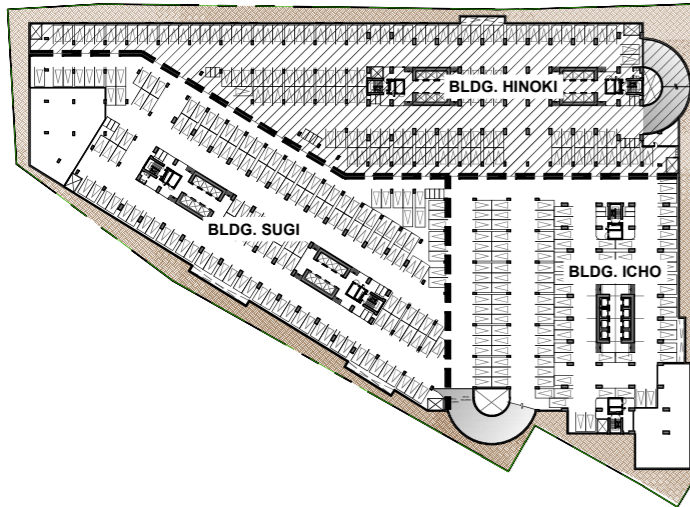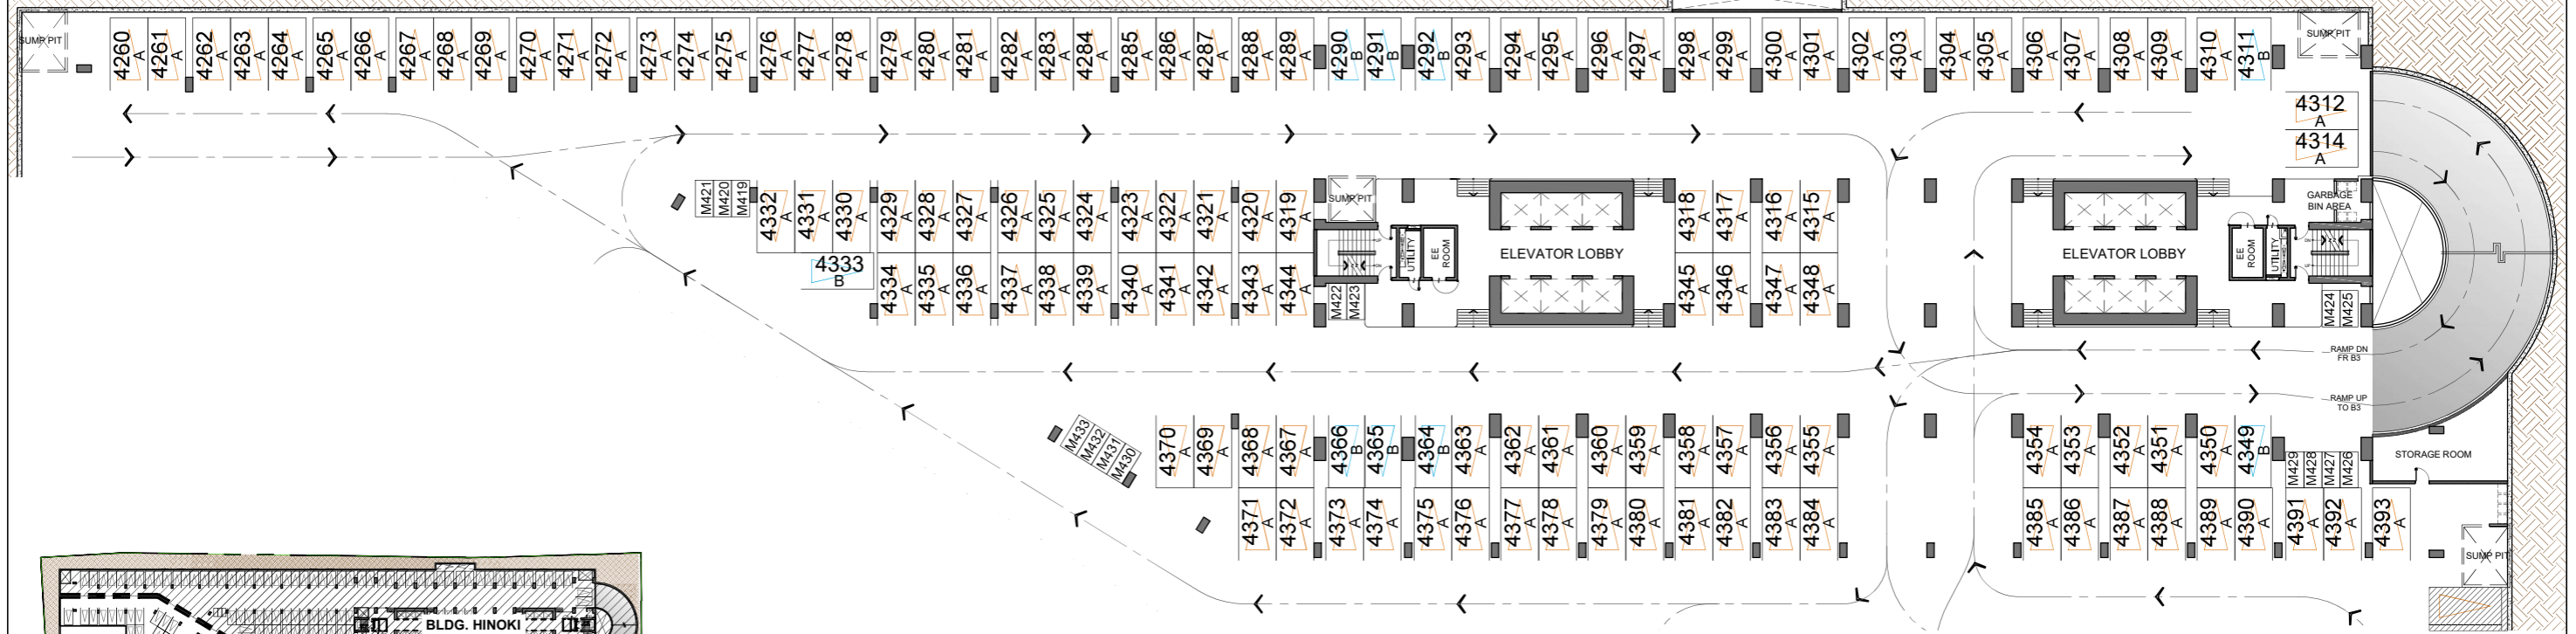


PARKING SLOTS			
TYPE	DIMENSION	AREA	QTY
TYPE A	2600 X 5000	13.00	124
TYPE B	2500 X 5000	12.50	9
TOTAL NO. OF CAR SLOT/S			133
MOTORCYCLE	1200 X 2500	3.00	15

HINOKI

BASEMENT 4 FLOOR PLAN

JANUARY 2022
 PER MEMO REF. DE-22-01-021

KEYPLAN

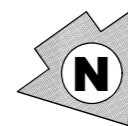

	NOTED BY:	Fati		01/24/22
		FeM		1/31/22
		ANA		1/31



Disclaimer: Floor plans depicted in this material are for demonstration purposes only and should not be relied upon as final project plans. For announcement purposes only.

AVAILABILITY PLAN